
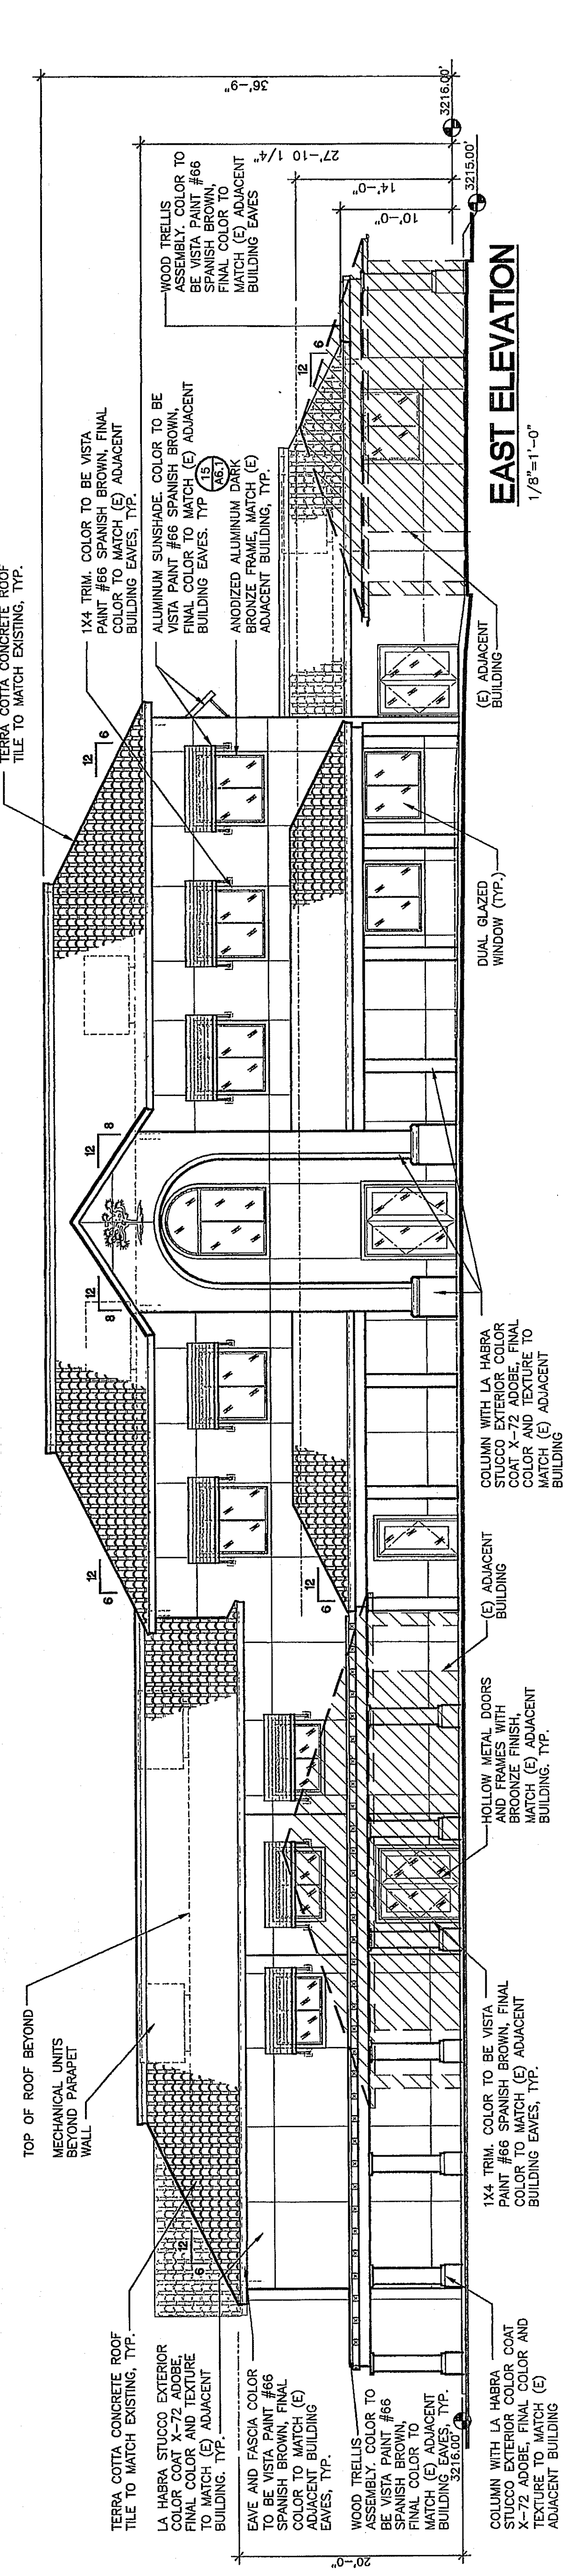


ISSUANCES


OWNERS MEETING	03-08-04
PLANNING REVIEW	06-01-06
PLANNING SUBMITTAL	01-31-07
PLAN CHECK SUBMITTAL	03/28/07

REVISIONS


TITLE
EXTERIOR ELEVATIONS

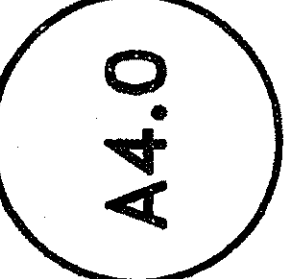


EAST ELEVATION
 1/8"=1'-0"

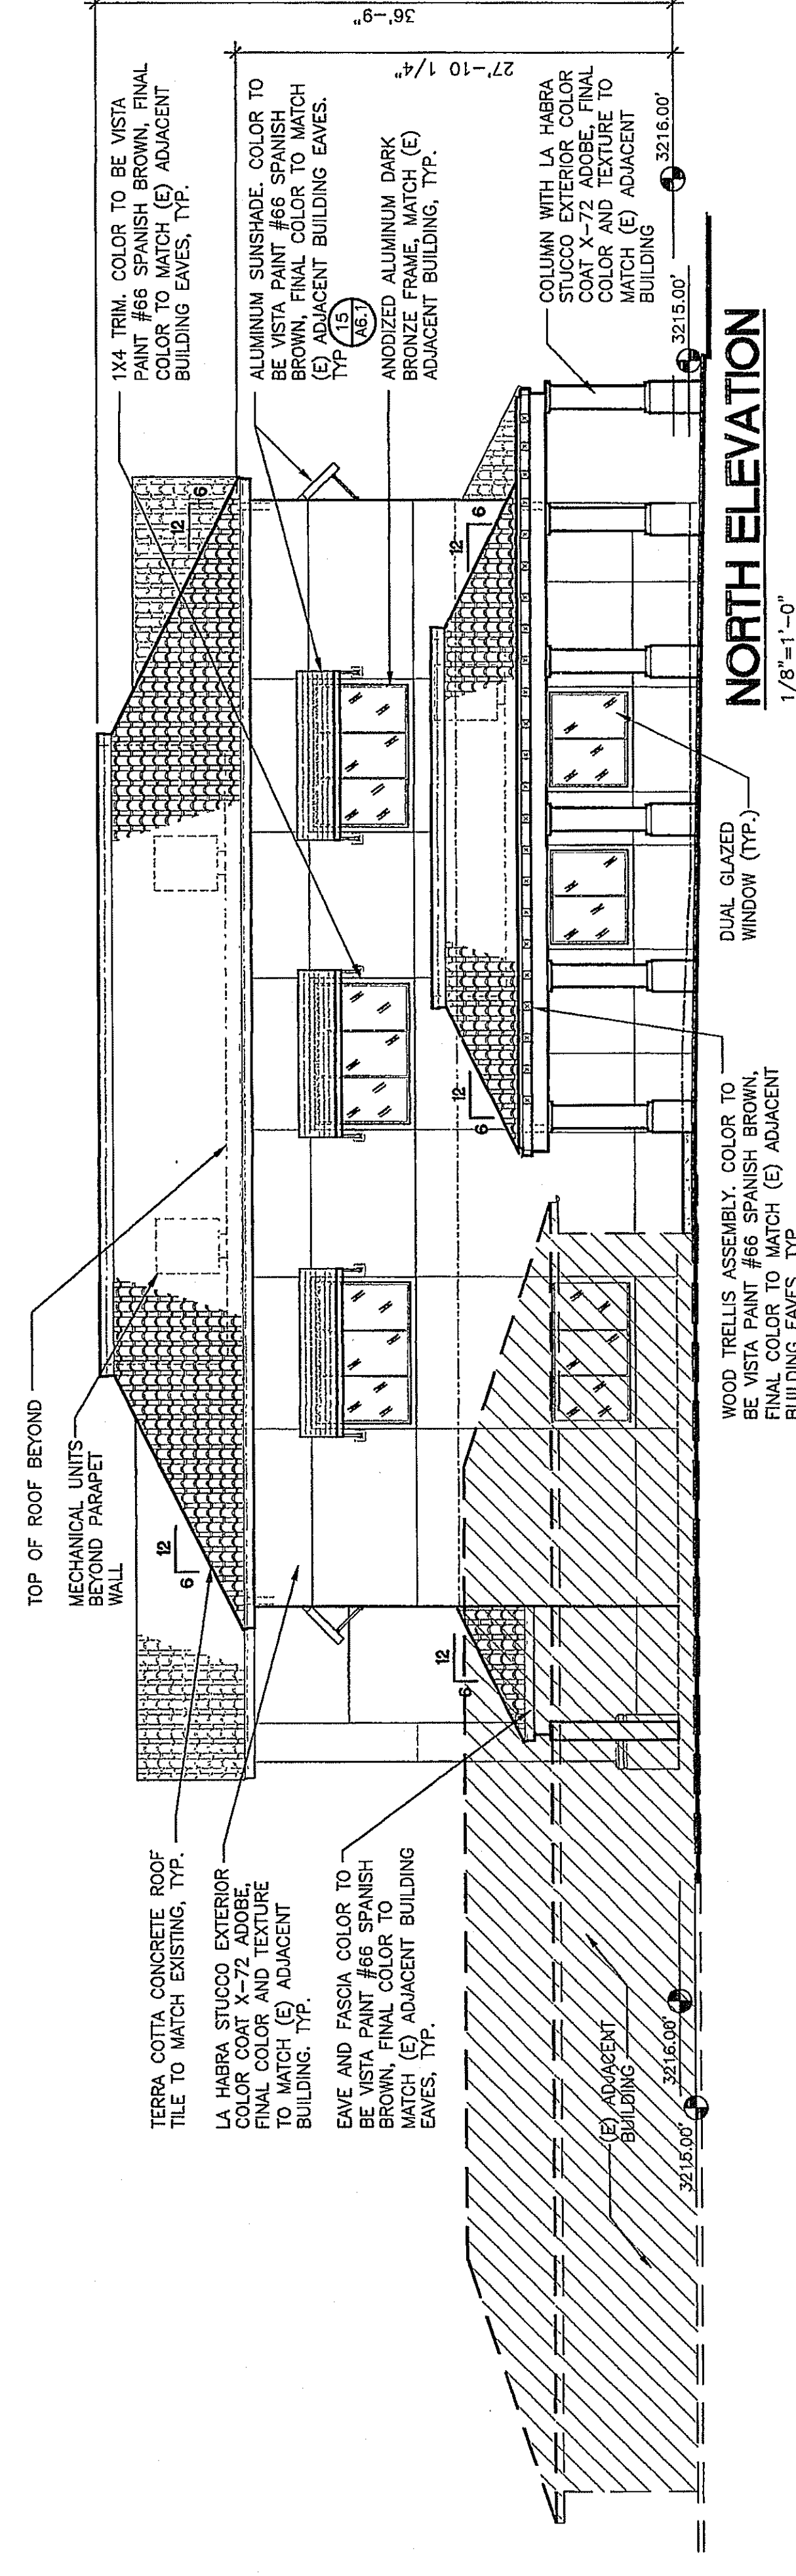

NORTH ELEVATION
 1/8"=1'-0"

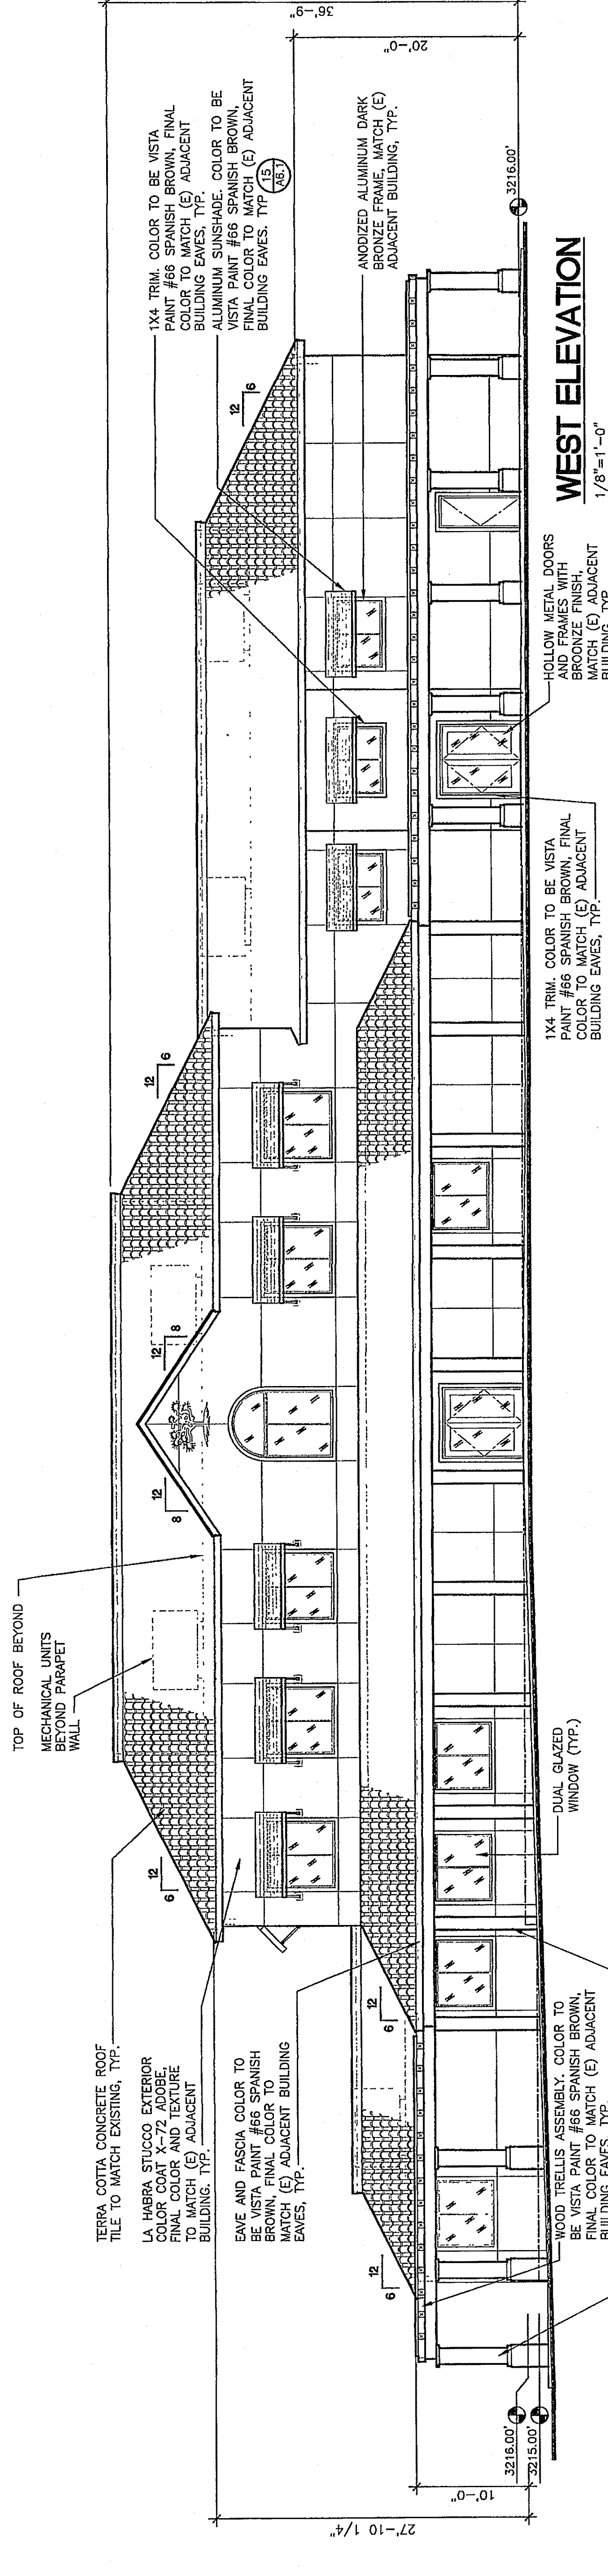

WEST ELEVATION
 1/8"=1'-0"

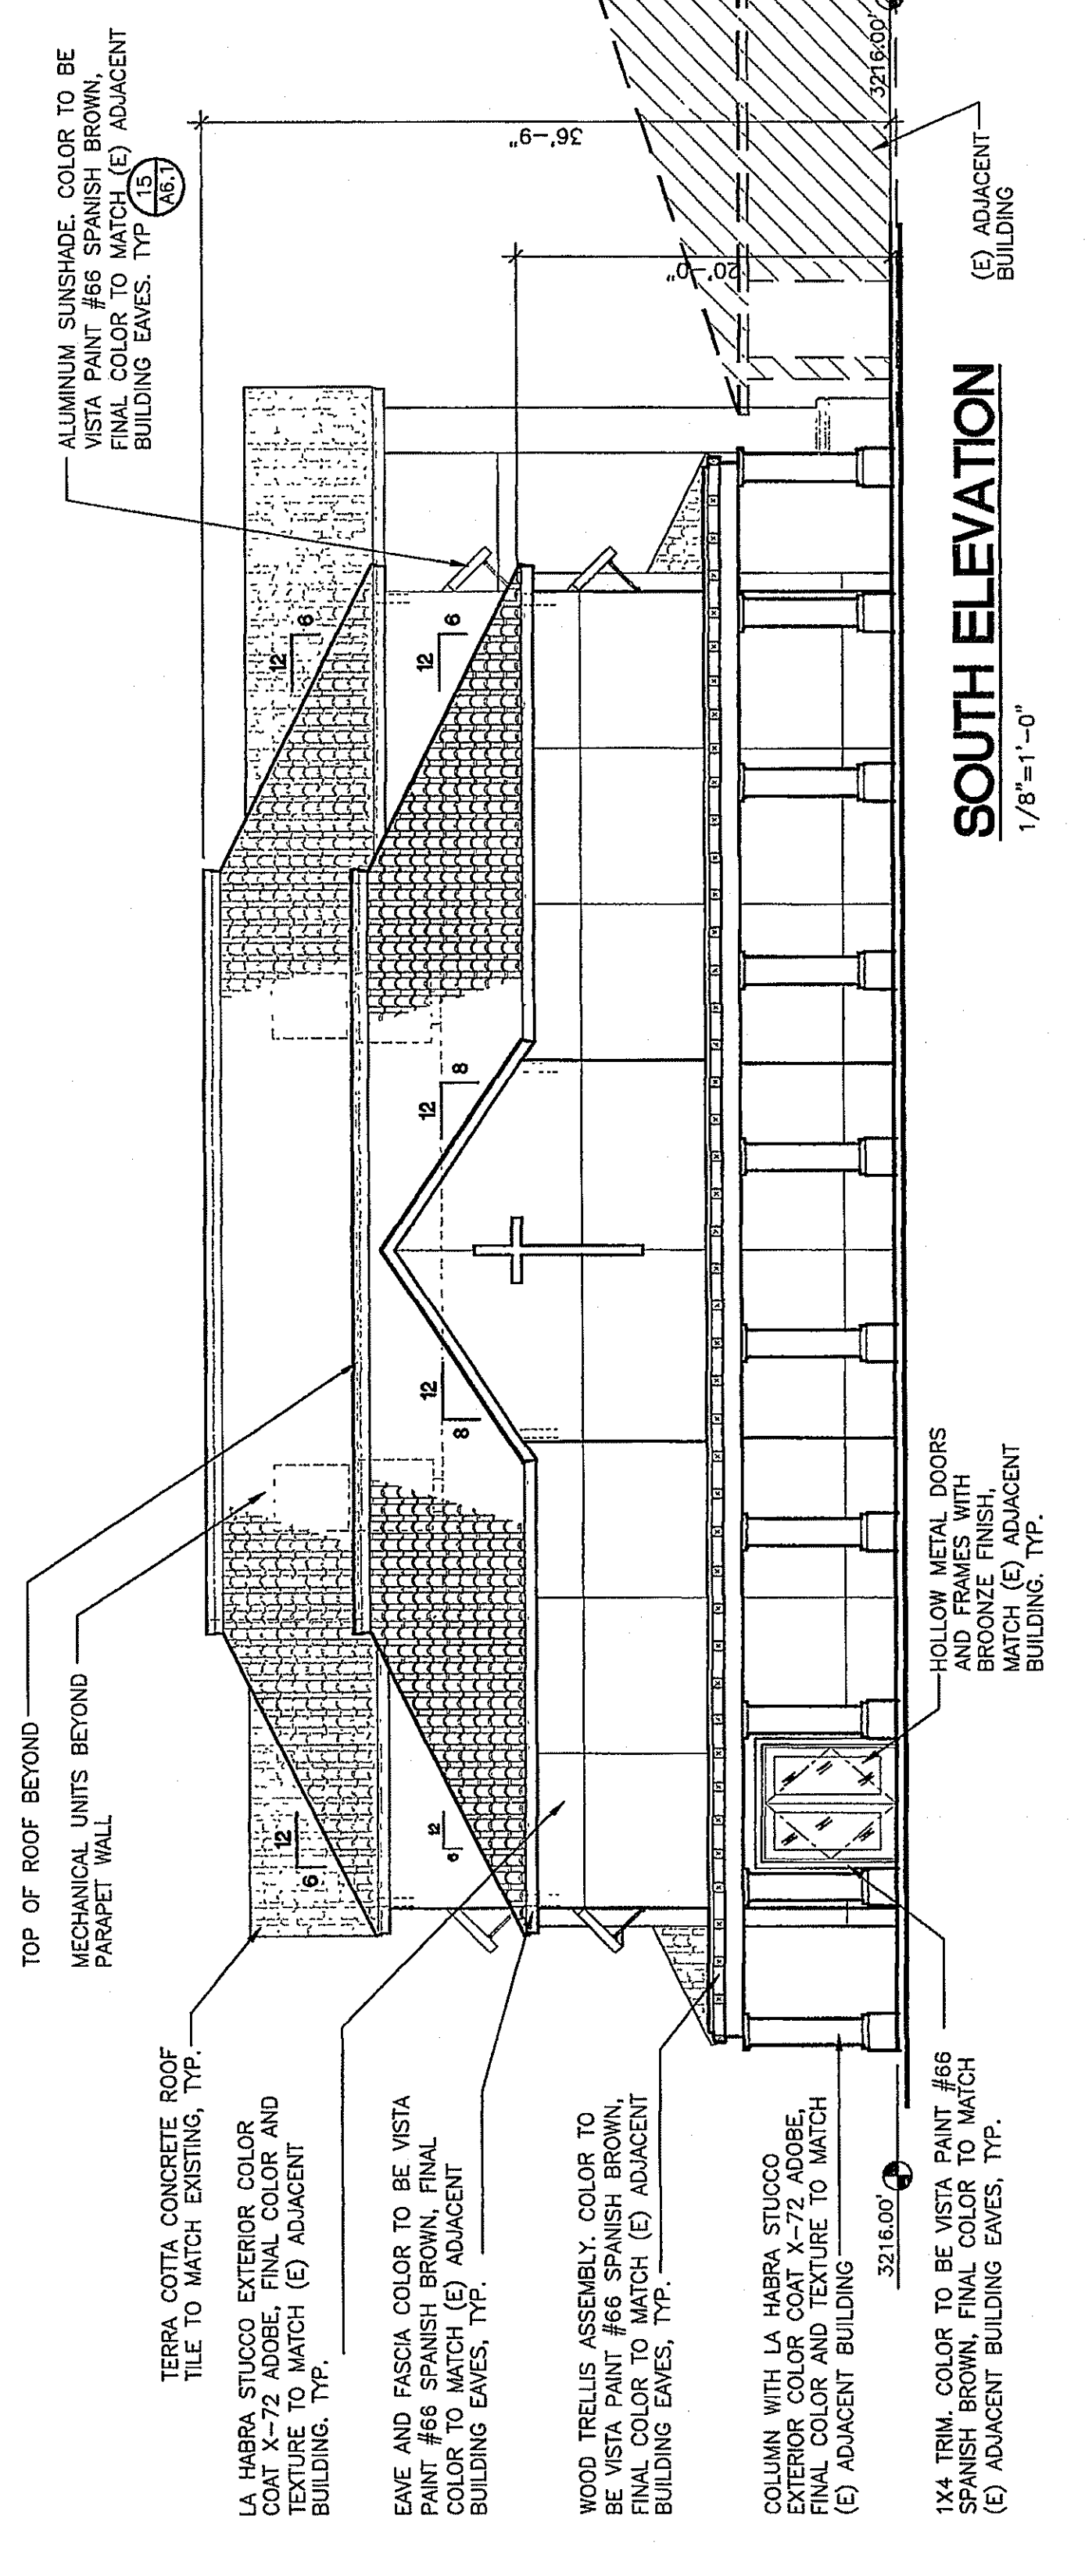

SOUTH ELEVATION
 1/8"=1'-0"