


GENERAL NOTES
 THE CONTRACTOR SHALL BE RESPONSIBLE FOR NOTING THE HOLDING AND VERIFYING THE DEPTH AND LOCATION OF ALL UTILITIES PRIOR TO DEMOLITION. NOTIFY THE ENGINEER OF ANY CONFLICTS BEFORE BEGINNING CONSTRUCTION.
 CONTRACTOR SHALL REPLACE ANY SURFACE OR SUBSURFACE IMPROVEMENTS REMOVED DUE TO CONSTRUCTION AND IS REQUIRED TO REPLACE THEM TO THEIR ORIGINAL CONDITION.

DEMOLITION NOTES
 1. PROTECT IN PLACE, ITEM AS INDICATED.
 2. SAWCUT & REMOVE HARDSCAPE, CONCRETE, AC & CURBS ETC.
 3. SAWCUT
 4. REMOVE ITEM NOTED
 5. SEE LANDSCAPE PLANS FOR DISPOSITION OF EXISTING TREES
 6. RELOCATE ITEM NOTED
 7. CONTRACTOR TO FIELD VERIFY LOCATION OF UTILITY INDICATED.
 8. CONTRACTOR TO REROUTE INTERFERING PORTION OF GAS LINE AND MAINTAIN MIN. 18" OF COVER WITHIN DETENTION BASIN.

LEGEND
 LIMIT OF WORK
 PROPERTY LINE / LIMIT OF WORK
 REMOVE HARDSCAPE, PLANTERS & CURBS ETC.
 REMOVE CONCRETE PAVEMENT
 REMOVE AC PAVEMENT
 TWO WORKING DAYS BEFORE YOU DIG
 Under Ground Services at various depths
 CALL: TOLL FREE 1-800-422-4135

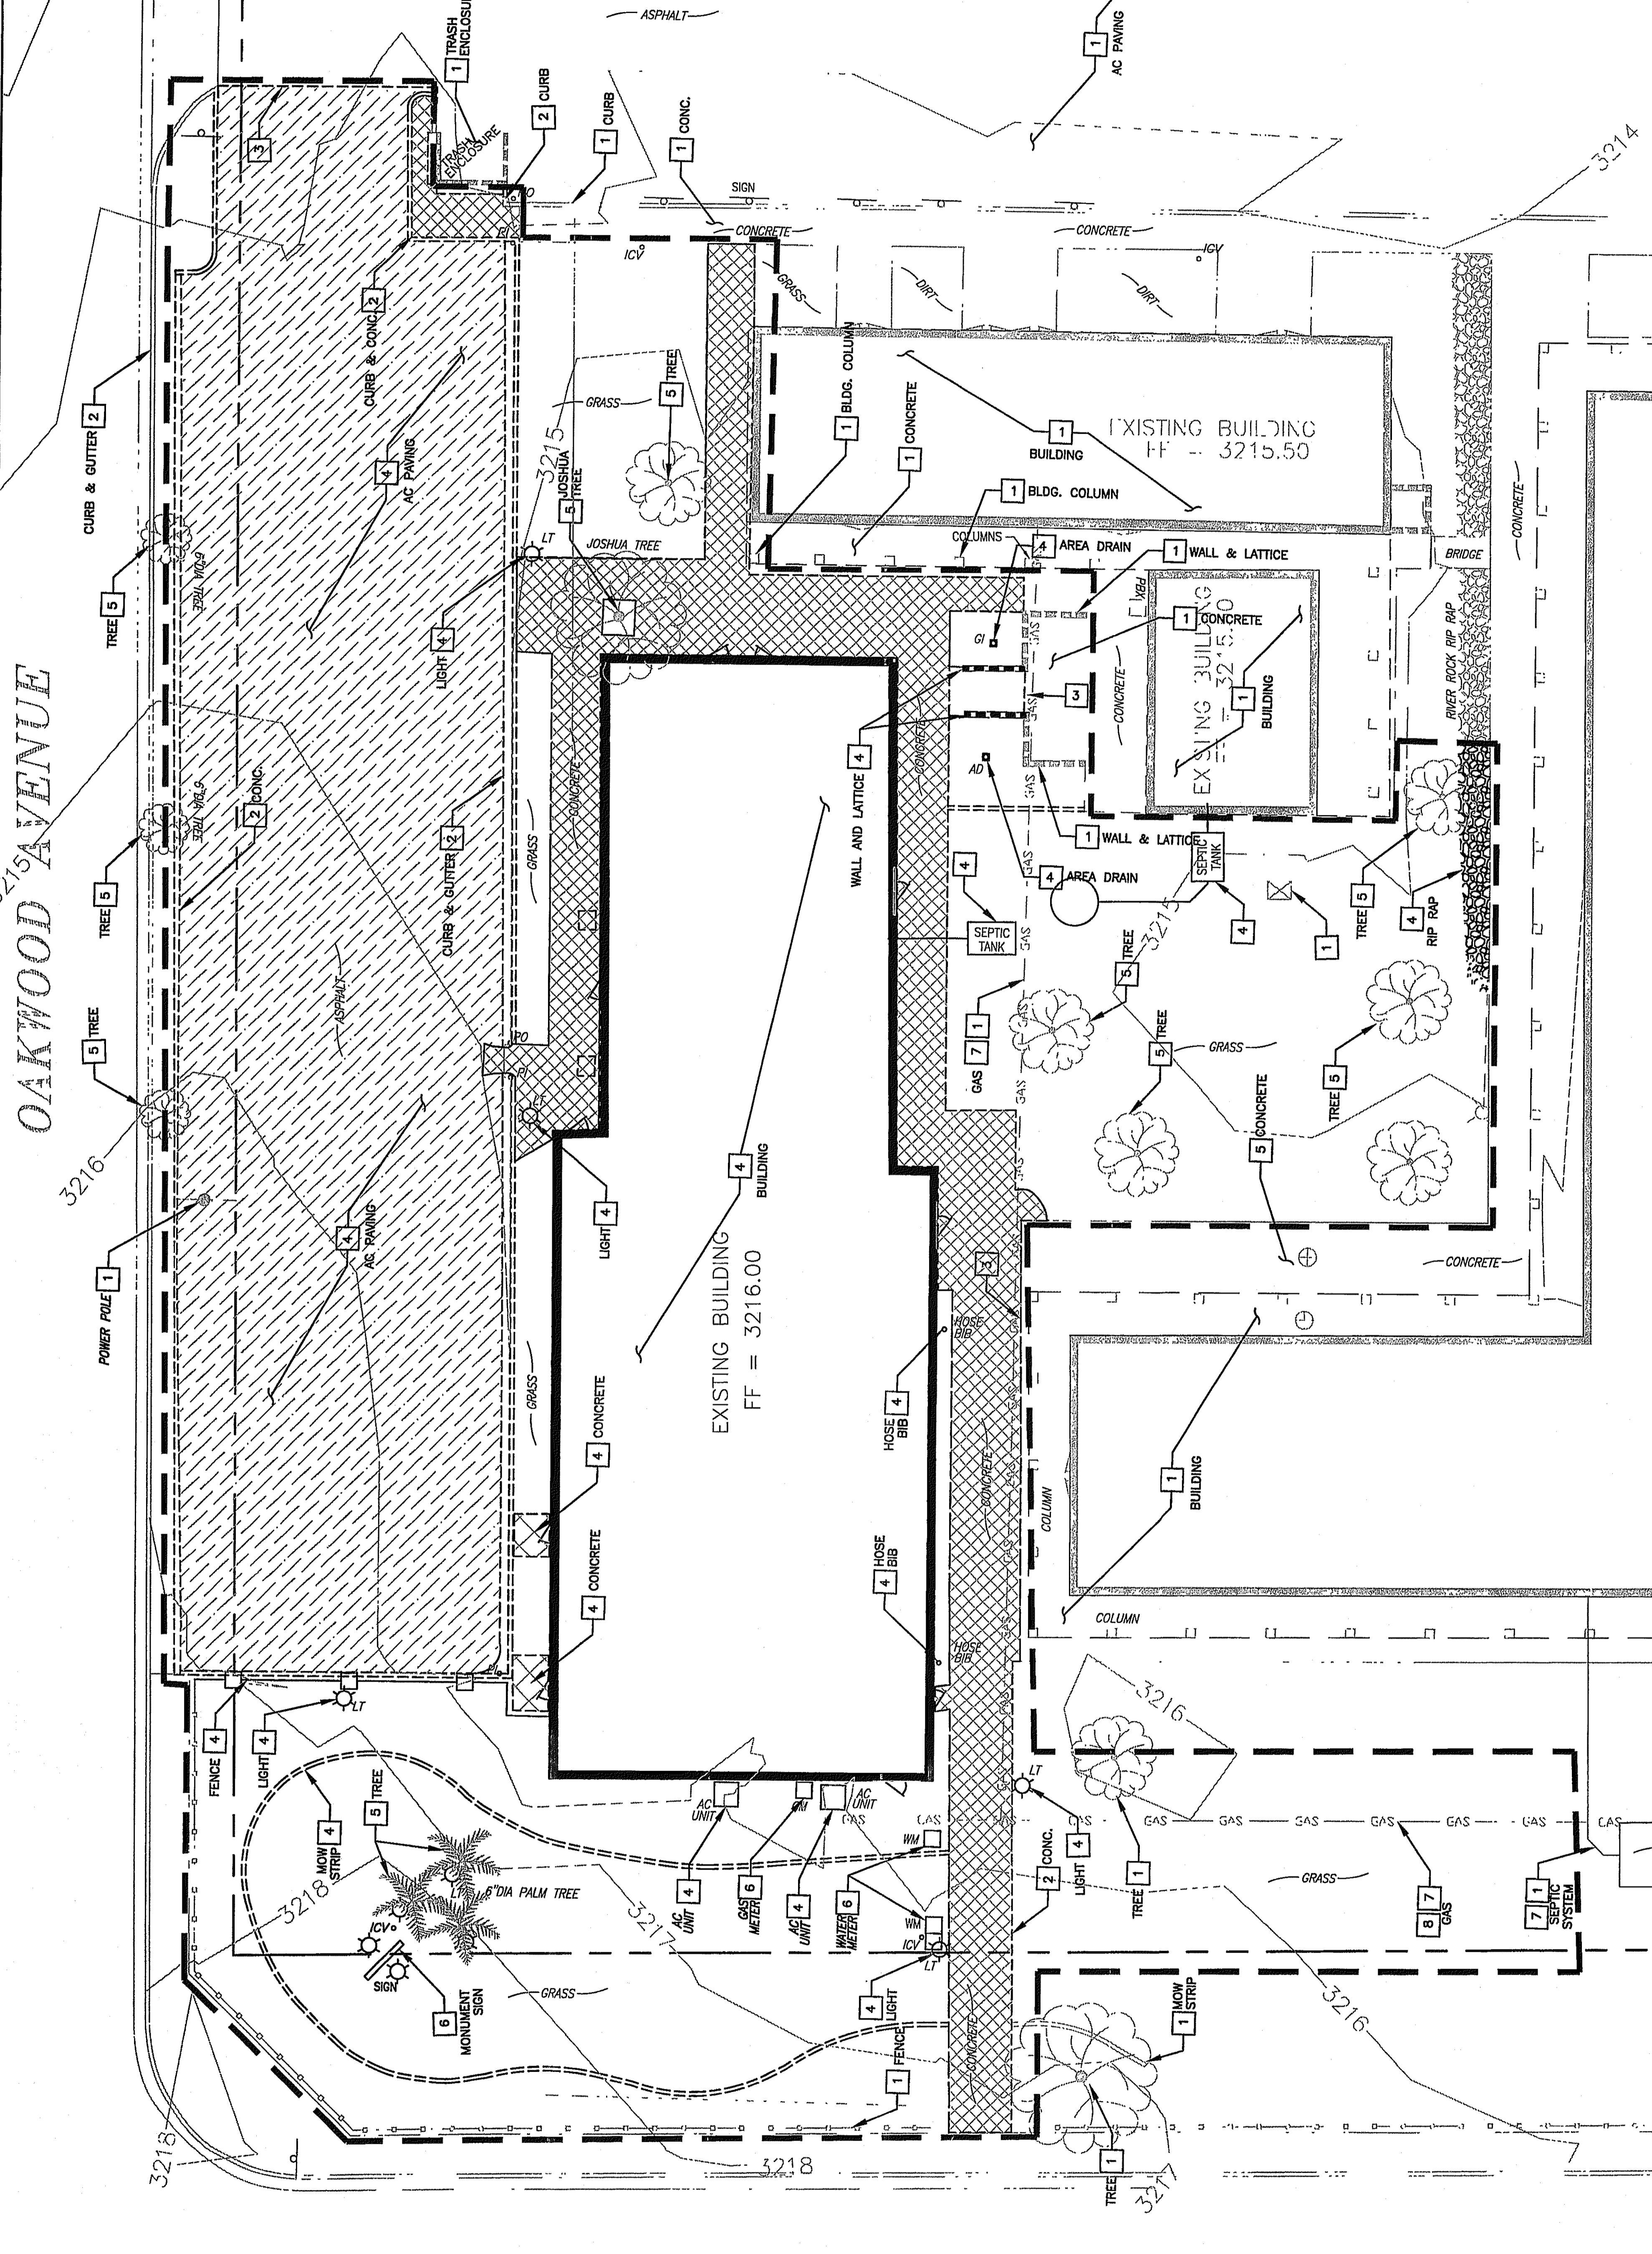

GENERAL NOTES
 THE CONTRACTOR SHALL BE RESPONSIBLE FOR NOTING THE HOLDING AND VERIFYING THE DEPTH AND LOCATION OF ALL UTILITIES PRIOR TO DEMOLITION. NOTIFY THE ENGINEER OF ANY CONFLICTS BEFORE BEGINNING CONSTRUCTION.
 CONTRACTOR SHALL REPLACE ANY SURFACE OR SUBSURFACE IMPROVEMENTS REMOVED DUE TO CONSTRUCTION AND IS REQUIRED TO REPLACE THEM TO THEIR ORIGINAL CONDITION.

DEMOLITION PLAN
 CALVARY CHAPEL OF THE HIGH DESERT
 LOTS 463-464, TRACT 4835 APR: 408-182-37-0-000

FILE No.
 DRAWING No. C-3
 SH. 3 OF 6

EXISTING BUILDING
 FF = 3215.50

EXISTING BUILDING
 FF = 3216.00

EXISTING BUILDING
 FF = 3215.90

EXISTING BUILDING
 FF = 3215.90

CITY OF HESPERIA
 ENGINEERING DEPARTMENT
 RECOMMENDED FOR APPROVAL BY: _____
 AUTHORIZED SIGNATURE _____ DATE _____
 JOHN R. LEVELLEE DATE 9/20/05
 R.C.E. 61904 EXP. DATE 9/20/05
 CITY ENGINEER

PREPARED BY: _____
 DATE: _____
 PROJECT BENCH MARK: CITY BENCHMARK IS THE BENCHMARK OF THE CALVARY CHAPEL OF THE HIGH DESERT, 1000 EUGENIUS ST. AND MAPLE AVE. ELEV. = 3228.607

SUBMITTED BY: _____
 DESIGNED BY: 05-28-07
 DRAWN BY: _____
 CHECKED BY: _____

PLAN CHECK SUBMITTAL

REVISION DESCRIPTION BY DATE

REVISION DESCRIPTION BY DATE

WEATHER FROM
 MAR 30 2005
 RECEIVED

3218

3217

3216

3215

3214

3213

3212

3211

3210

3209

3208